


1ST., 2ND., 3RD., & 4TH. FLOOR PLAN

SCALE=1:100

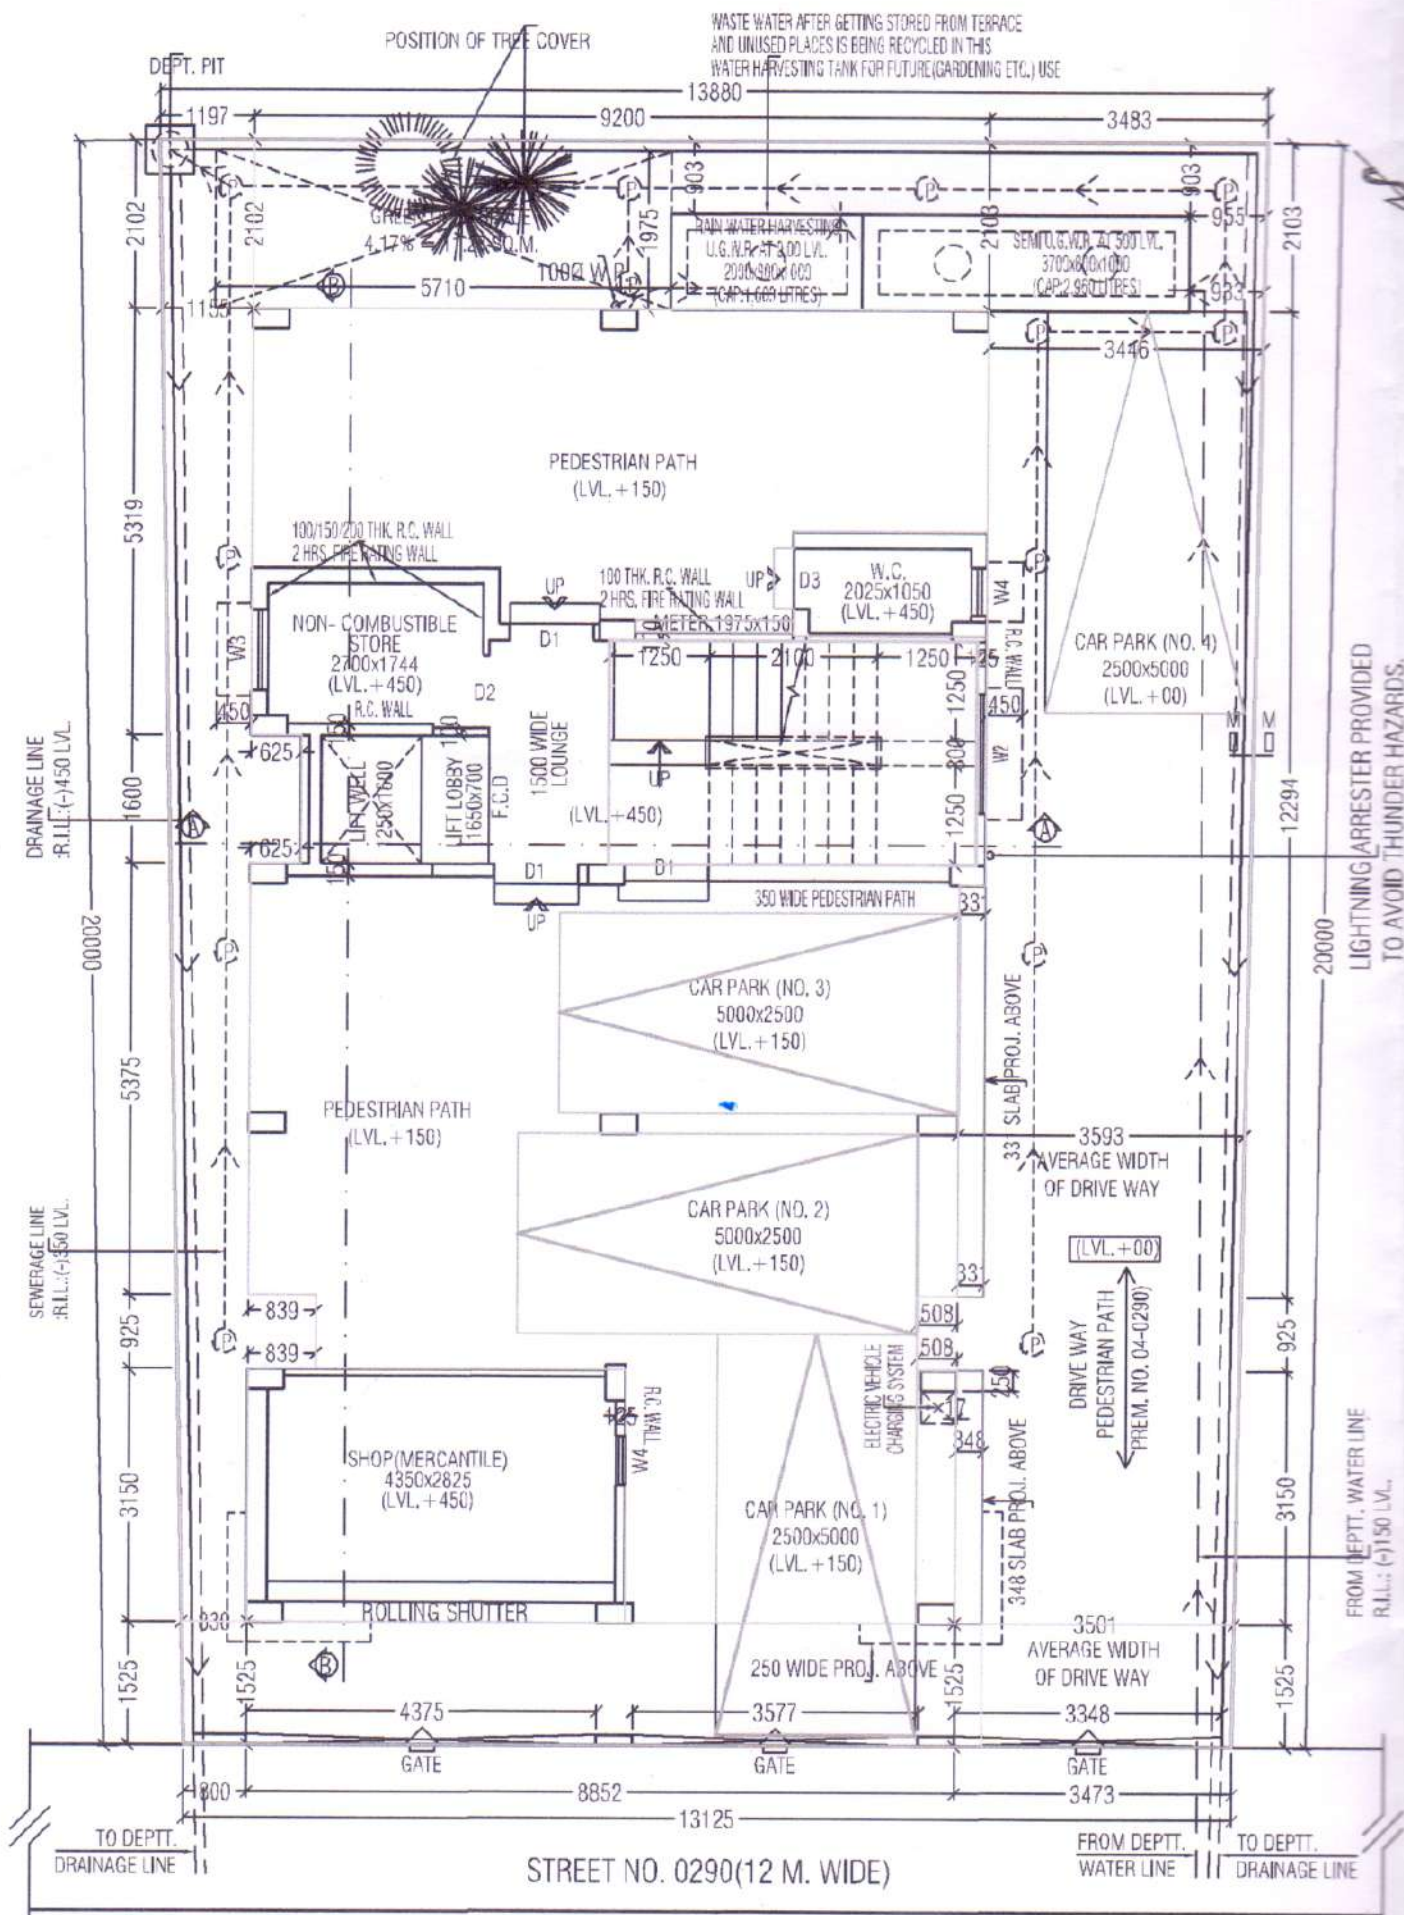

GROUND FLOOR PLAN
SCALE = 1:100

LIGHTNING ARRESTER PROVIDED
TO AVOID THUNDER HAZARDS.

FROM DEPTT. WATER LINE
R.I.L. (-150 LVL.)